



## ELEVATIONS

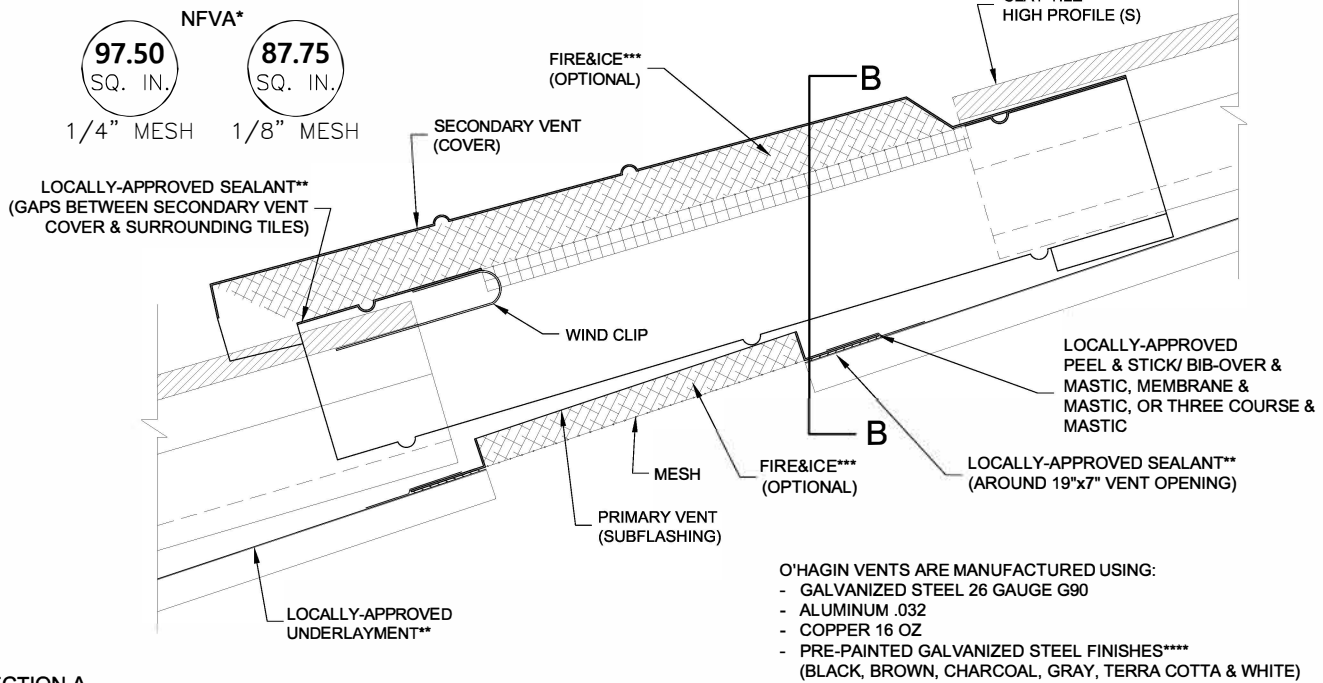

## SECTION A

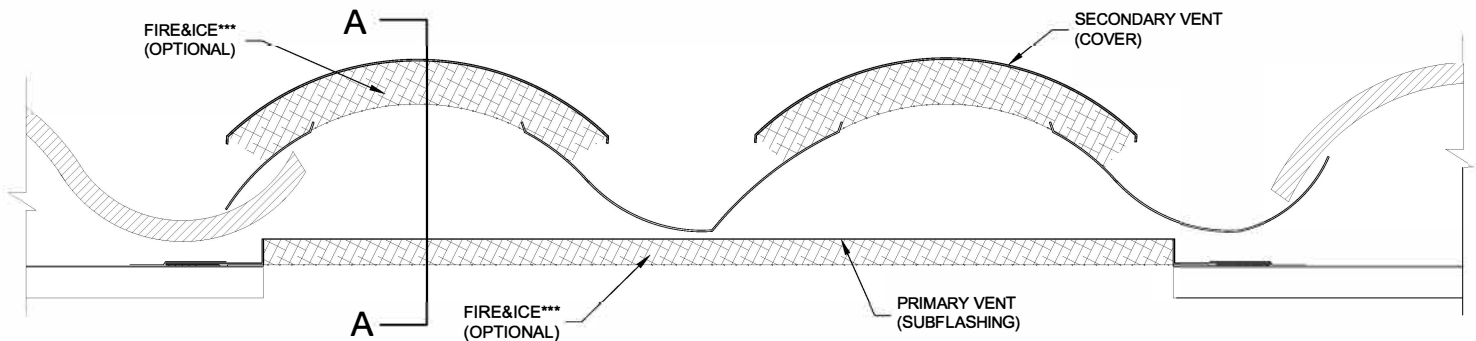

## SECTION B

\* NET FREE VENTILATION AREA FIGURES BASED ON INDEPENDENT EVALUATION REPORTS.  
 \*\* CLASS A IN WILDLAND URBAN INTERFACE WUI AREAS.  
 \*\*\* FLAME, FIREBRAND (EMBER), RAIN & SNOW RESISTANT REQUIRED FOR (WUI) AREAS.  
 \*\*\*\* COLORS MAY VARY BETWEEN LOTS, SUBJECT TO INCREASED LEAD TIMES BASED ON AVAILABILITY.




### LOCAL & NATIONAL APPROVALS

O'Hagin is a recognized leader in attic ventilation testing and design.



210 Classic Court, Suite 100  
 Rohnert Park, CA 94928  
**Toll Free 877-324-0444**  
**Fax 707-588-918**  
**www.ohagin.com**

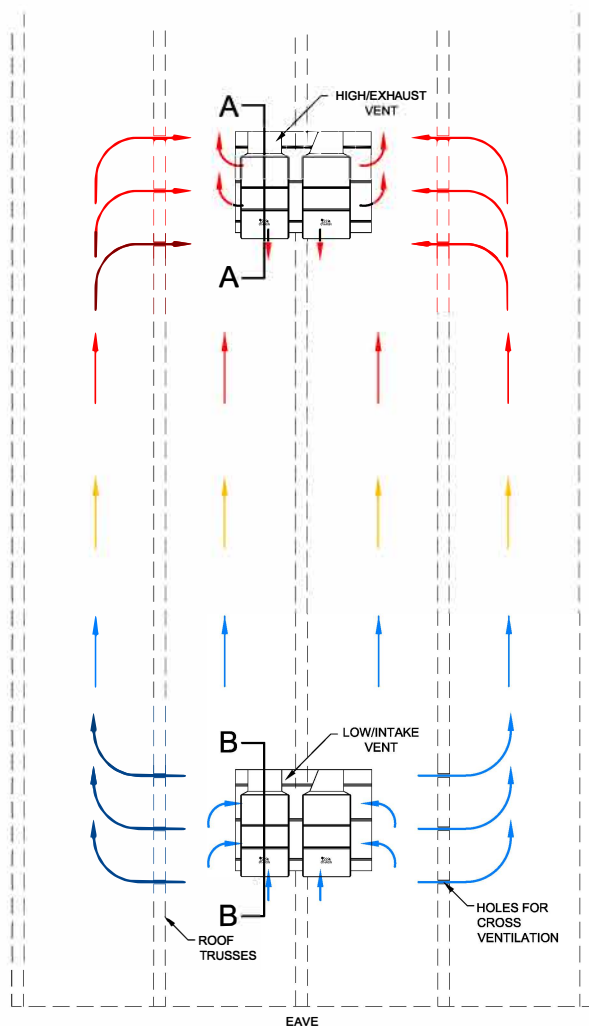

## O'HAGIN VENT LEGEND

O'HAGIN STANDARD\*  
CLAY TILE HIGH PROFILE - "S"  
97.50 SQUARE INCHES OF NFVA\*\*



\*INDEPENDENT LABORATORY TESTED TO RESIST THE INTRUSION OF WIND-DRIVEN RAIN & SNOW (MIAMI-DADE COUNTY PRODUCT CONTROL APPROVED) SEE NOA.

\*\*NET FREE VENTILATION AREA  
(FIGURES BASED ON INDEPENDENT EVALUATION REPORTS)

## O'HAGIN VENT VAULTED ROOF ASSEMBLY NOTES



FOR VAULTED/CATHEDRAL CEILING APPLICATION. CUT THE VENT OPENING DIRECTLY OVER THE ROOF RAFTER. DRILL THREE (3) HOLES IN THE UPPER PORTION OF THE ROOF RAFTER TO THE LEFT & RIGHT FOR CROSS VENTILATION THROUGH ALL CAVITIES. VENTS ARE INSTALLED LOW FOR INTAKE & HIGH FOR EXHAUST

DO NOT INSTALL O'HAGIN VENTS BELOW AREAS OF CONCENTRATED WATER RUNOFF - PARTICULARLY IF PARTIALLY UNDER, NEAR & ADJACENT TO SOLAR ARRAYS. PLACEMENT ASSUMES GUTTERS ARE INSTALLED AND ARE IN GOOD WORKING ORDER.

FOR INSTALLATION VIDEOS/INSTRUCTIONS, TECH. BULLETINS, PAINTING RECOMMENDATIONS, WARRANTY AND MORE INFORMATION PLEASE VISIT O'HAGIN'S WEBSITE AT [WWW.OHAGIN.COM](http://WWW.OHAGIN.COM).

FOR HIGH WIND AREAS (70-110 MPH) OR WILDLAND URBAN INTERFACE (WUI) APPLICATIONS, PLEASE CONTACT. O'HAGIN TOLL FREE O'HAGIN TOLL FREE AT 877/324-0444

O'HAGIN VENTS ARE DESIGNED TO BE PART OF A COMPLETE ROOFING SYSTEM. FAILURE TO PROPERLY INSTALL ALL COMPONENTS WILL NEGATIVELY IMPACT OVERALL PERFORMANCE AND WILL VOID WARRANTY PROTECTIONS.

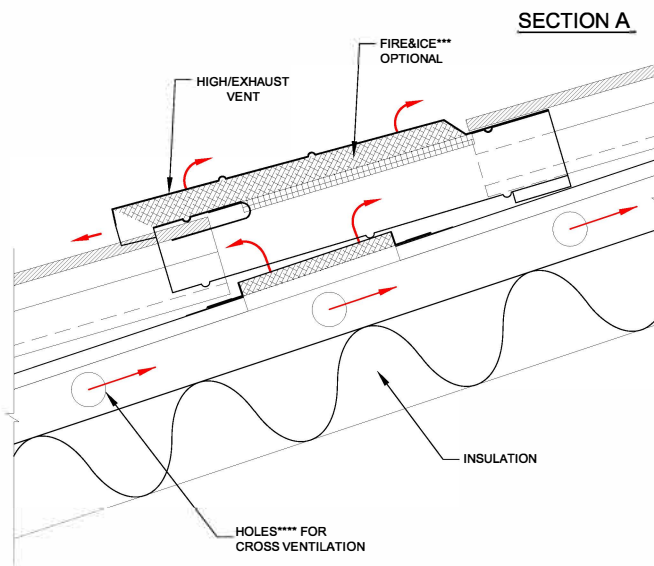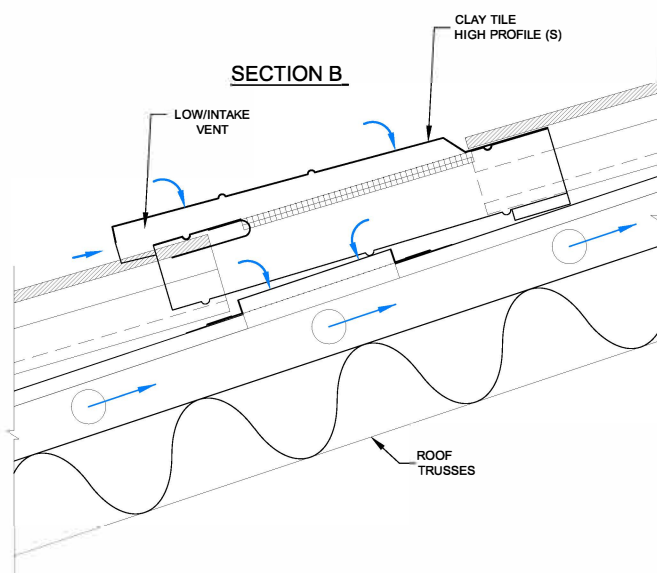

NFVA\*\*

97.50  
SQ. IN.

87.75  
SQ. IN.

1/4" MESH

1/8" MESH

\*\* NET FREE VENTILATION AREA FIGURES BASED ON INDEPENDENT EVALUATION REPORTS.

\*\*\* FLAME, FIREBRAND (EMBER), RAIN & SNOW RESISTANT REQUIRED FOR (WUI) AREAS.

\*\*\*\* HOLE SIZE WILL VARY BASED ON ROOF TRUSS DIMENSIONS.



### LOCAL & NATIONAL APPROVALS

O'Hagin is a recognized leader in attic ventilation testing and design.



210 Classic Court, Suite 100  
Rohnert Park, CA 94928  
Toll Free 877-324-0444  
Fax 707-588-918

[www.ohagin.com](http://www.ohagin.com)

©2022 O'Hagin, All Rights Reserved