



## ELEVATIONS

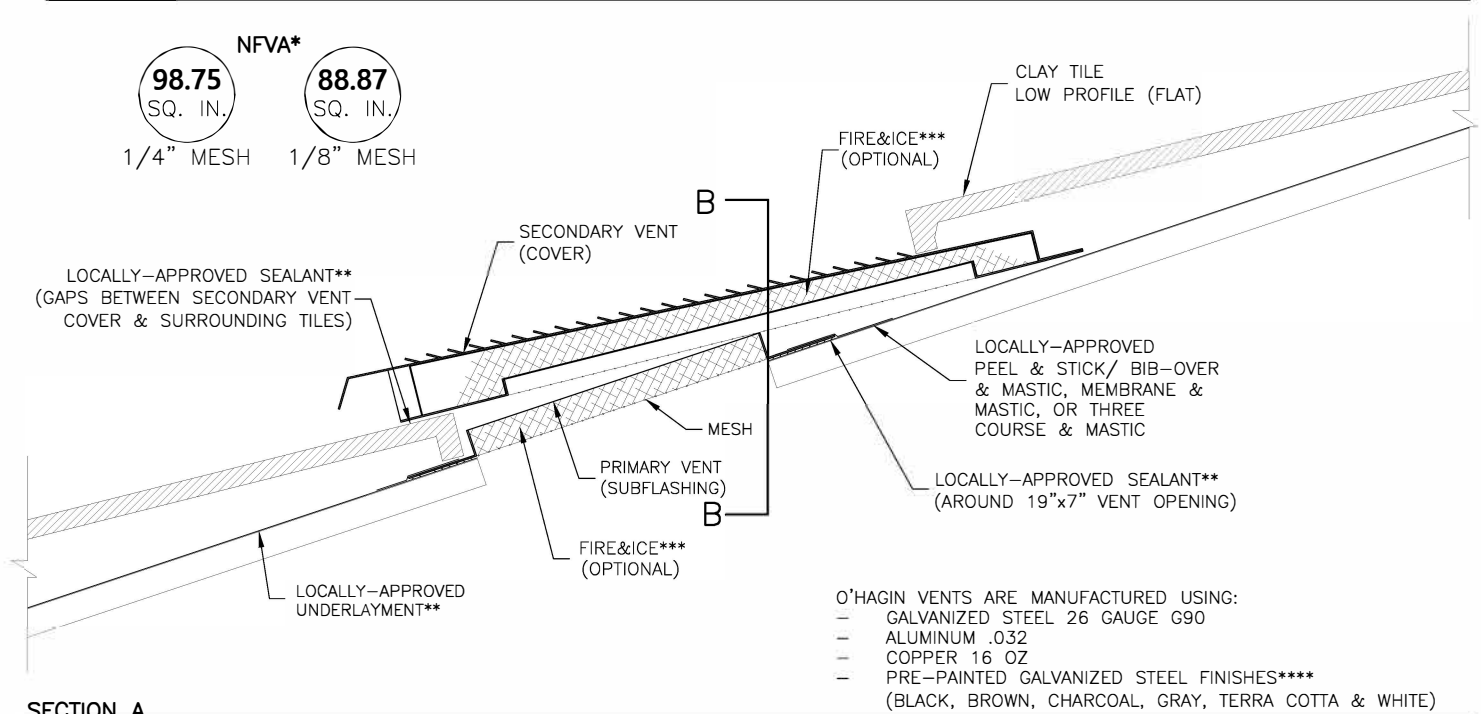

## SECTION A

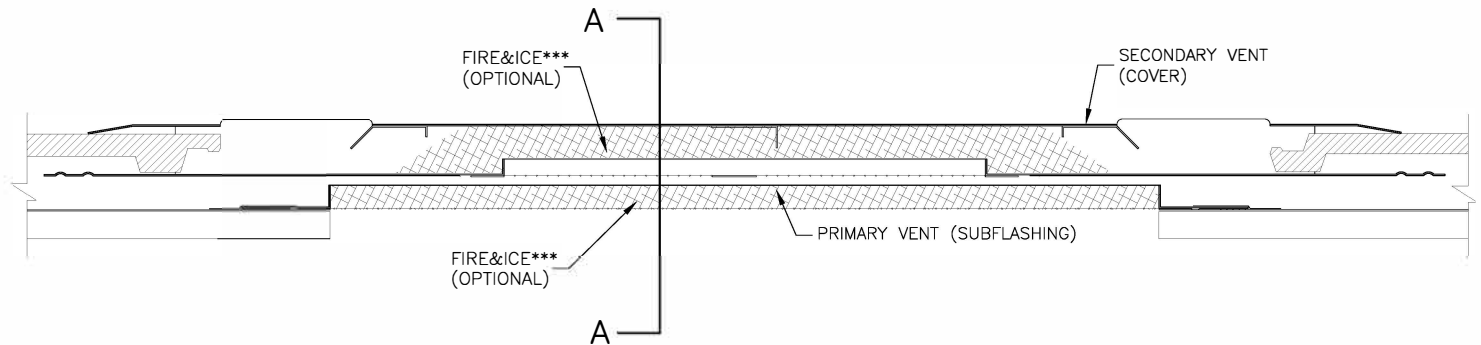

## SECTION B

\* NET FREE VENTILATION AREA FIGURES BASED ON INDEPENDENT EVALUATION REPORTS.  
\*\* CLASS A IN WILDLAND URBAN INTERFACE WUI AREAS.  
\*\*\* FLAME, FIREBRAND (EMBER), RAIN & SNOW RESISTANT REQUIRED FOR (WUI) AREAS.  
\*\*\*\* COLORS MAY VARY BETWEEN LOTS, SUBJECT TO INCREASED LEAD TIMES BASED ON AVAILABILITY.



### LOCAL & NATIONAL APPROVALS

O'Hagin is a recognized leader in attic ventilation testing and design.



210 Classic Court, Suite 100  
Rohnert Park, CA 94928  
Toll Free 877-324-0444  
Fax 707-588-918  
[www.ohagin.com](http://www.ohagin.com)

©2021 O'Hagin, All Rights Reserved