

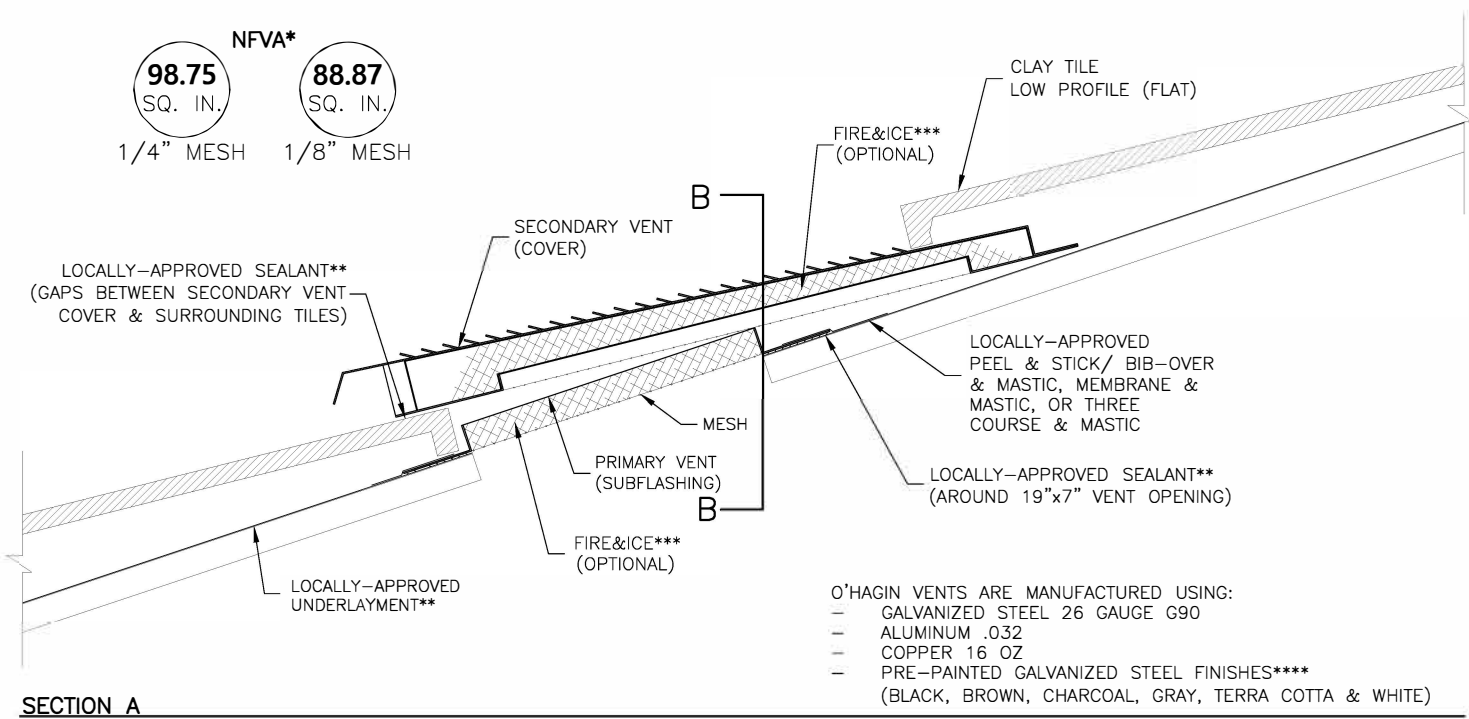


ELEVATIONS

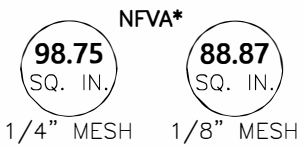

SECTION A

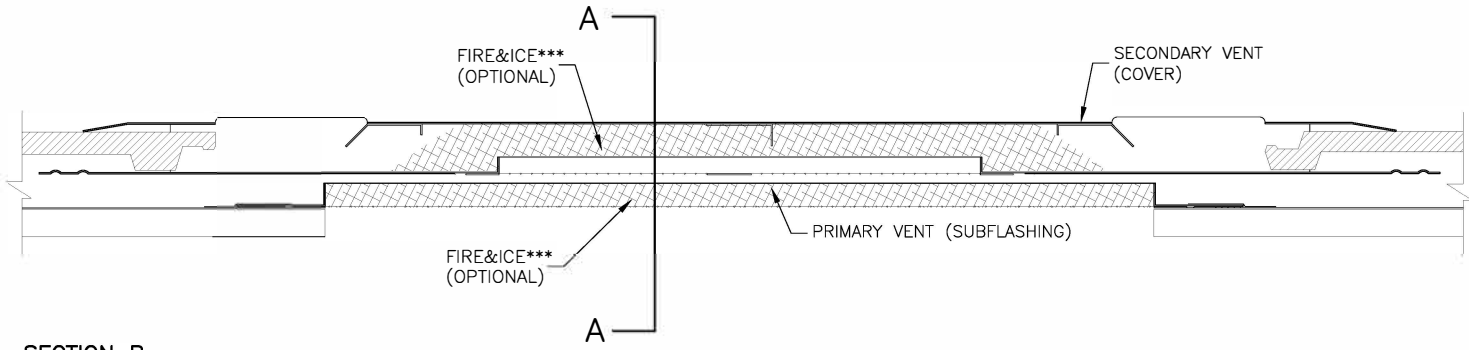

SECTION B

* NET FREE VENTILATION AREA FIGURES BASED ON INDEPENDENT EVALUATION REPORTS.
 ** CLASS A IN WILDLAND URBAN INTERFACE WUI AREAS.
 *** FLAME, FIREBRAND (EMBER), RAIN & SNOW RESISTANT REQUIRED FOR (WUI) AREAS.
 **** COLORS MAY VARY BETWEEN LOTS, SUBJECT TO INCREASED LEAD TIMES BASED ON AVAILABILITY.



LOCAL & NATIONAL APPROVALS
 O'Hagin is a recognized leader in attic ventilation testing and design.



210 Classic Court, Suite 100
 Rohnert Park, CA 94928
Toll Free 877-324-0444
 Fax 707-588-918
www.ohagin.com