


ELEVATIONS


NFVA*

72.00 SQ. IN. 1/4" MESH

64.80 SQ. IN. 1/8" MESH

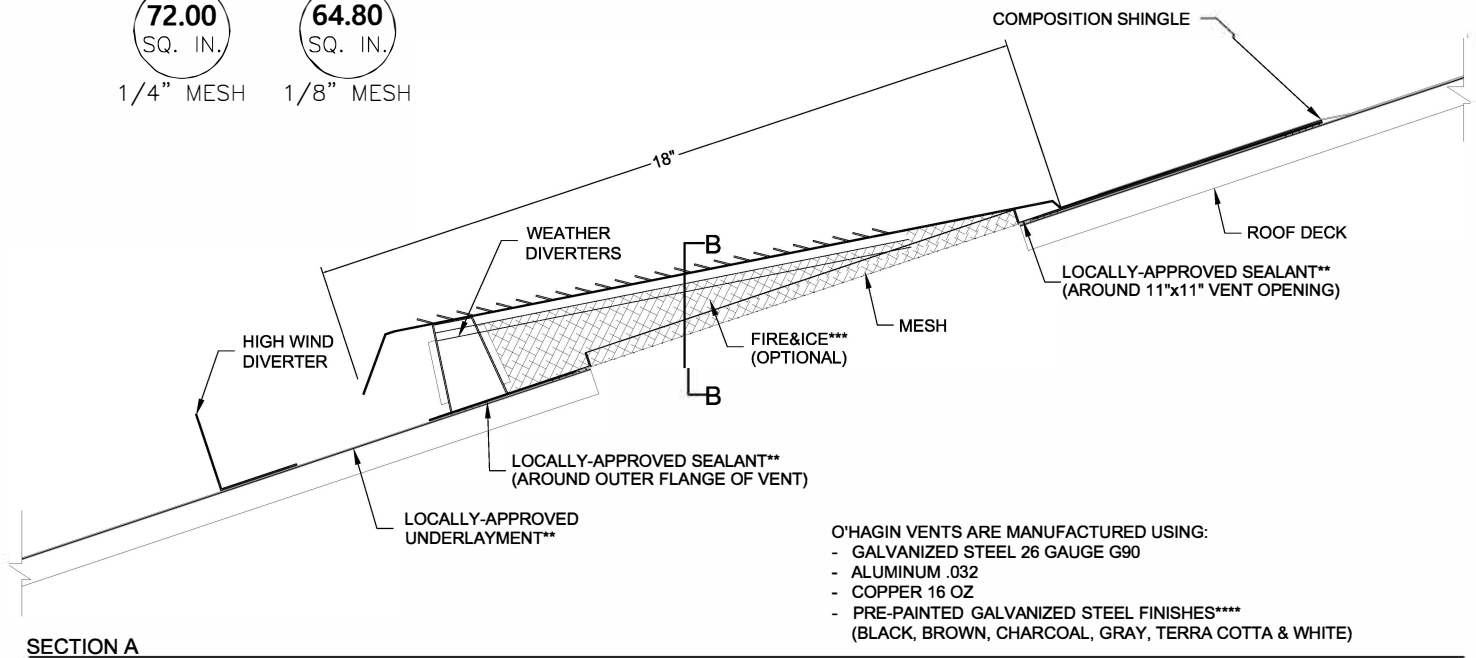

SECTION A

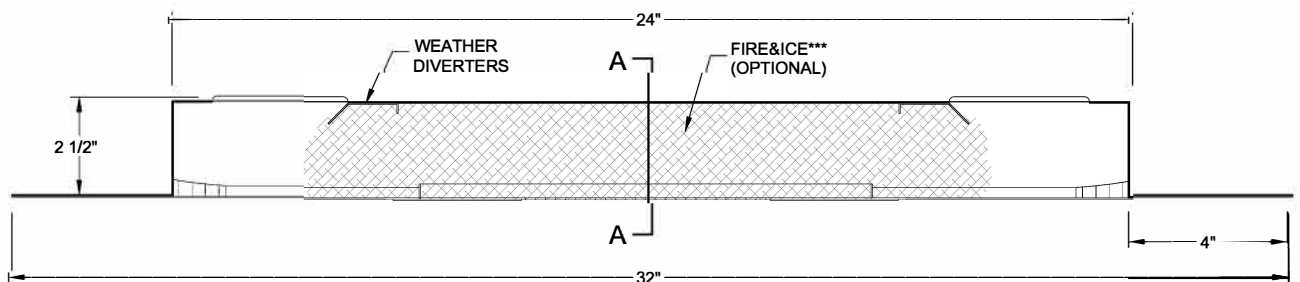

SECTION B

* NET FREE VENTILATION AREA FIGURES BASED ON INDEPENDENT EVALUATION REPORTS.
 ** CLASS A IN WILDLAND URBAN INTERFACE (WUI) AREAS.
 *** FLAME, FIREBRAND (EMBER), RAIN & SNOW RESISTANT REQUIRED FOR WUI AREAS.
 **** COLORS MAY VARY BETWEEN LOTS, SUBJECT TO INCREASED LEAD TIMES BASED ON AVAILABILITY.




LOCAL & NATIONAL APPROVALS
 O'Hagin is a recognized leader in attic ventilation testing and design.



210 Classic Court, Suite 100
 Rohnert Park, CA 94928
Toll Free 877-324-0444
Fax 707-588-918


www.ohagin.com

©2022 O'Hagin, All Rights Reserved

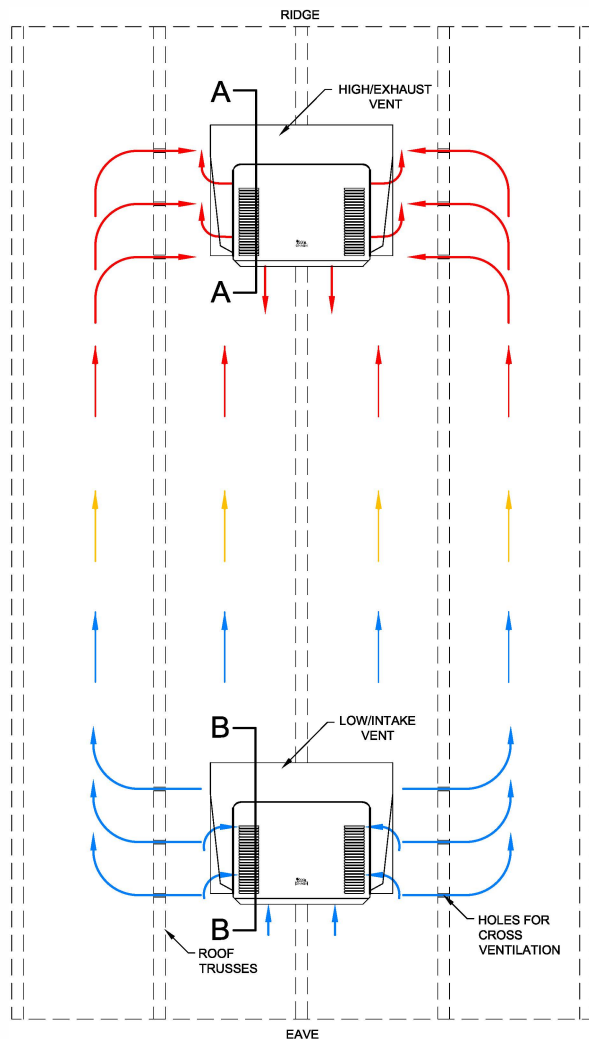

O'HAGIN VENT LEGEND

O'HAGIN STANDARD*
COMPOSITION SHINGLE, SLATE & SHAKE
(NATURAL/SYNTHETIC)
72.00 SQUARE INCHES OF NFVA**

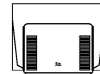

INDEPENDENT LABORATORY TESTED TO RESIST THE INTRUSION OF WIND-DRIVEN RAIN & SNOW (MIAMI-DADE COUNTY PRODUCT CONTROL APPROVED) SEE NOA.

**NET FREE VENTILATION AREA
(FIGURES BASED ON INDEPENDENT EVALUATION REPORTS)

O'HAGIN VENT VAULTED ROOF ASSEMBLY NOTES

FOR VAULTED/CATHEDRAL CEILING APPLICATION. CUT THE VENT OPENING DIRECTLY OVER THE ROOF RAFTER. DRILL THREE (3) HOLES IN THE UPPER PORTION OF THE ROOF RAFTER TO THE LEFT & RIGHT FOR CROSS VENTILATION THROUGH ALL CAVITIES. VENTS ARE INSTALLED LOW FOR INTAKE & HIGH FOR EXHAUST


DO NOT INSTALL O'HAGIN VENTS BELOW AREAS OF CONCENTRATED WATER RUNOFF - PARTICULARLY IF PARTIALLY UNDER, NEAR & ADJACENT TO SOLAR ARRAYS. PLACEMENT ASSUMES GUTTERS ARE INSTALLED AND ARE IN GOOD WORKING ORDER.

FOR INSTALLATION VIDEOS/INSTRUCTIONS, TECH. BULLETINS, PAINTING RECOMMENDATIONS, WARRANTY AND MORE INFORMATION PLEASE VISIT O'HAGIN'S WEBSITE AT WWW.OHAGIN.COM.


FOR HIGH WIND AREAS (70-110 MPH) OR WILDLAND URBAN INTERFACE (WUI) APPLICATIONS, PLEASE CONTACT. O'HAGIN TOLL FREE O'HAGIN TOLL FREE AT 877/324-0444

O'HAGIN VENTS ARE DESIGNED TO BE PART OF A COMPLETE ROOFING SYSTEM. FAILURE TO PROPERLY INSTALL ALL COMPONENTS WILL NEGATIVELY IMPACT OVERALL PERFORMANCE AND WILL VOID WARRANTY PROTECTIONS.

SECTION B

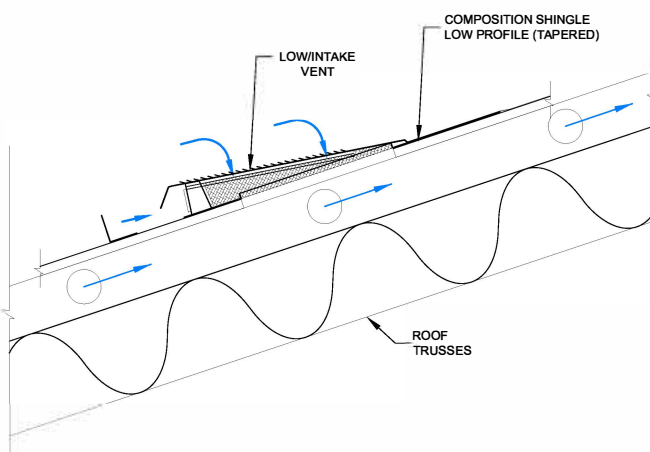

SECTION A

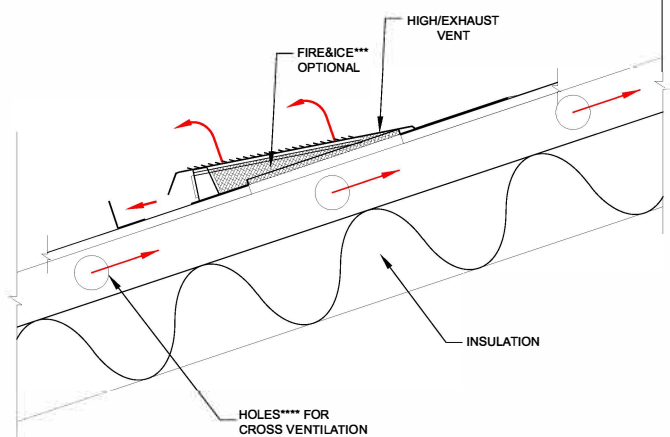

NFVA**

72.00
SQ. IN.

64.80
SQ. IN.

1/4" MESH 1/8" MESH

** NET FREE VENTILATION AREA FIGURES BASED ON INDEPENDENT EVALUATION REPORTS.

*** FLAME, FIREBRAND (EMBER), RAIN & SNOW RESISTANT REQUIRED FOR (WUI) AREAS.

**** HOLE SIZE WILL VARY BASED ON ROOF TRUSS DIMENSIONS.



LOCAL & NATIONAL APPROVALS

O'Hagin is a recognized leader in attic ventilation testing and design.



210 Classic Court, Suite 100
Rohnert Park, CA 94928
Toll Free 877-324-0444
Fax 707-588-918

www.ohagin.com

©2022 O'Hagin, All Rights Reserved