



## ELEVATIONS

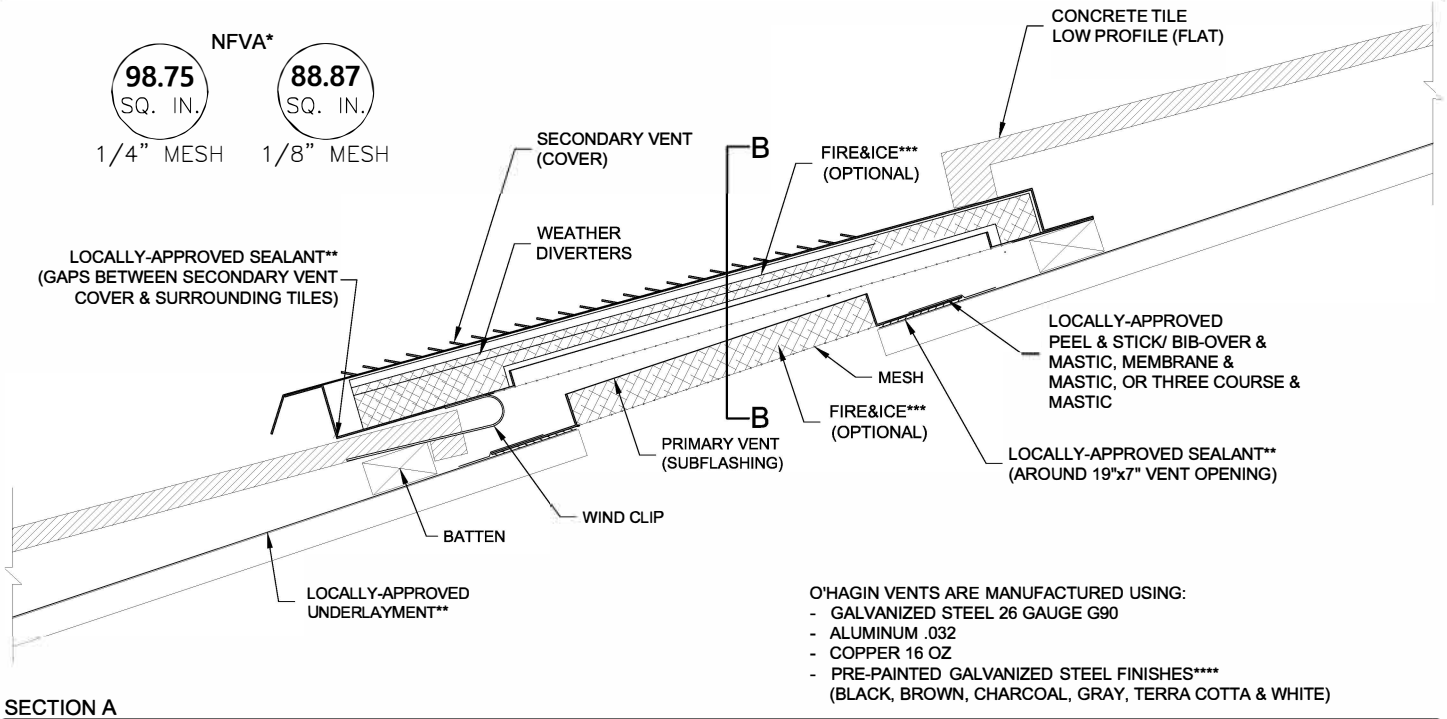

O'HAGIN VENTS ARE MANUFACTURED USING:

- GALVANIZED STEEL 26 GAUGE G90
- ALUMINUM .032
- COPPER 16 OZ
- PRE-PAINTED GALVANIZED STEEL FINISHES\*\*\*\* (BLACK, BROWN, CHARCOAL, GRAY, TERRA COTTA & WHITE)

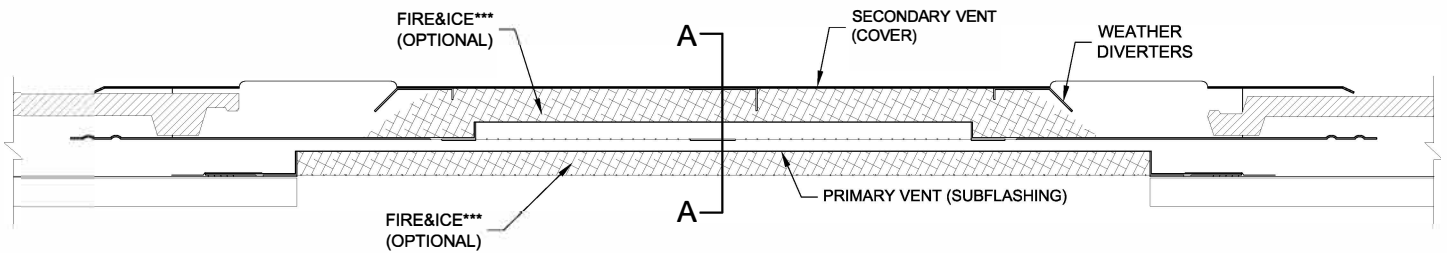

\* NET FREE VENTILATION AREA FIGURES BASED ON INDEPENDENT EVALUATION REPORTS.  
 \*\* CLASS A IN WILDLAND URBAN INTERFACE WUI AREAS.  
 \*\*\* FLAME, FIREBRAND (EMBER), RAIN & SNOW RESISTANT REQUIRED FOR (WUI) AREAS.  
 \*\*\*\* COLORS MAY VARY BETWEEN LOTS, SUBJECT TO INCREASED LEAD TIMES BASED ON AVAILABILITY.




### LOCAL & NATIONAL APPROVALS

O'Hagin is a recognized leader in attic ventilation testing and design.



210 Classic Court, Suite 100  
 Rohnert Park, CA 94928  
**Toll Free** 877-324-0444  
**Fax** 707-588-918  
**www.ohagin.com**

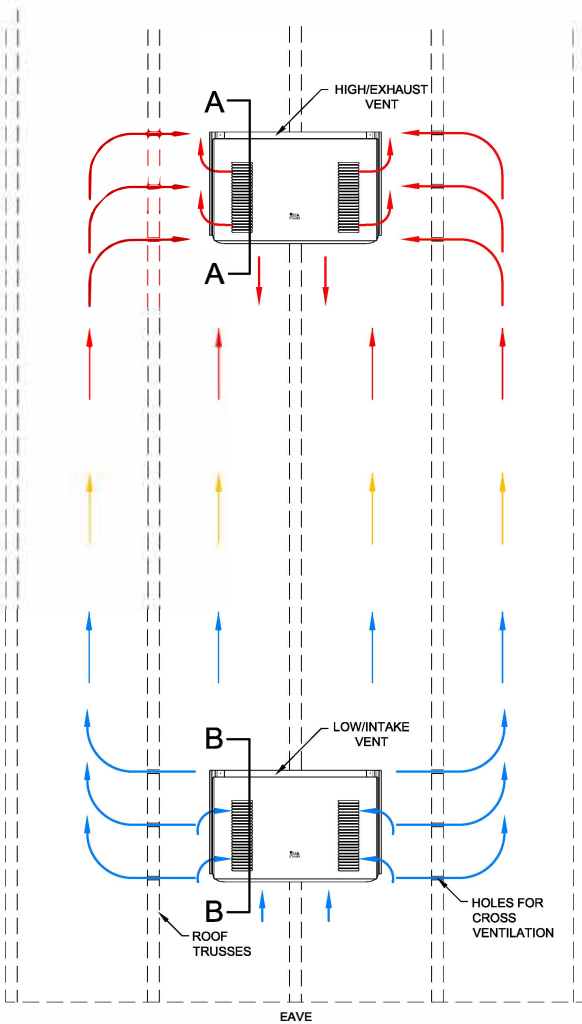

## O'HAGIN VENT LEGEND

O'HAGIN STANDARD\*  
CONCRETE TILE LOW PROFILE - "FLAT"  
98.75 SQUARE INCHES OF NFVA\*\*



\*INDEPENDENT LABORATORY TESTED TO RESIST THE INTRUSION OF WIND-DRIVEN RAIN & SNOW (MIAMI-DADE COUNTY PRODUCT CONTROL APPROVED) SEE NOA.

\*\*NET FREE VENTILATION AREA  
(FIGURES BASED ON INDEPENDENT EVALUATION REPORTS)

## O'HAGIN VENT VAULTED ROOF ASSEMBLY NOTES



FOR VAULTED/CATHEDRAL CEILING APPLICATION. CUT THE VENT OPENING DIRECTLY OVER THE ROOF RAFTER. DRILL THREE (3) HOLES IN THE UPPER PORTION OF THE ROOF RAFTER TO THE LEFT & RIGHT FOR CROSS VENTILATION THROUGH ALL CAVITIES. VENTS ARE INSTALLED LOW FOR INTAKE & HIGH FOR EXHAUST

DO NOT INSTALL O'HAGIN VENTS BELOW AREAS OF CONCENTRATED WATER RUNOFF - PARTICULARLY IF PARTIALLY UNDER, NEAR & ADJACENT TO SOLAR ARRAYS. PLACEMENT ASSUMES GUTTERS ARE INSTALLED AND ARE IN GOOD WORKING ORDER.

FOR INSTALLATION VIDEOS/INSTRUCTIONS, TECH. BULLETINS, PAINTING RECOMMENDATIONS, WARRANTY AND MORE INFORMATION PLEASE VISIT O'HAGIN'S WEBSITE AT [WWW.OHAGIN.COM](http://WWW.OHAGIN.COM).

FOR HIGH WIND AREAS (70-110 MPH) OR WILDLAND URBAN INTERFACE (WUI) APPLICATIONS, PLEASE CONTACT. O'HAGIN TOLL FREE O'HAGIN TOLL FREE AT 877/324-0444

O'HAGIN VENTS ARE DESIGNED TO BE PART OF A COMPLETE ROOFING SYSTEM. FAILURE TO PROPERLY INSTALL ALL COMPONENTS WILL NEGATIVELY IMPACT OVERALL PERFORMANCE AND WILL VOID WARRANTY PROTECTIONS.

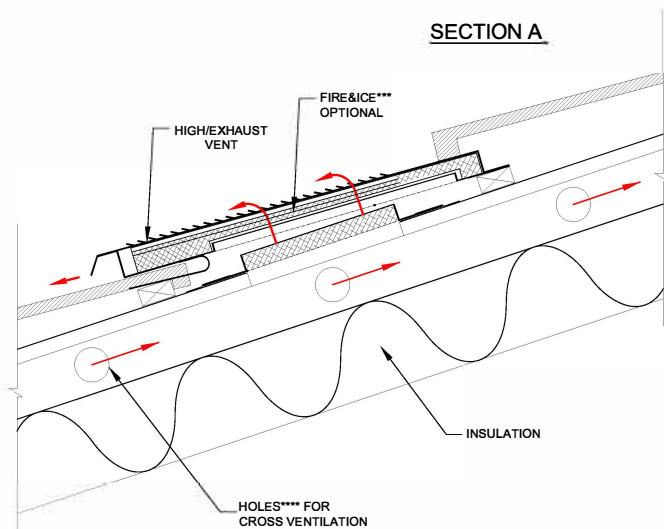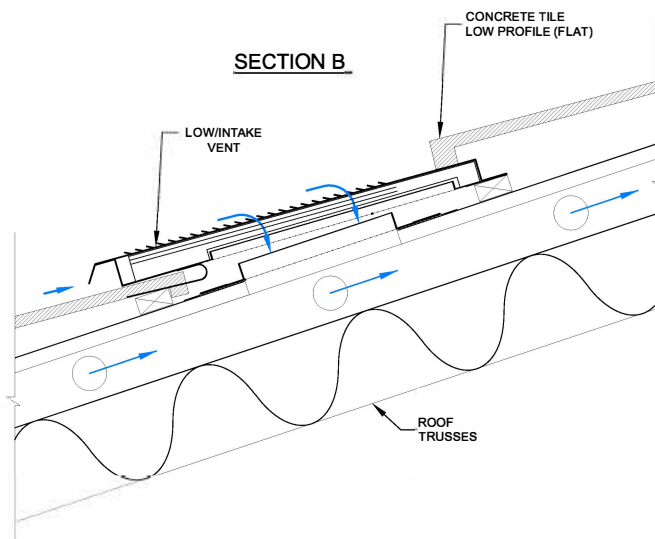

NFVA\*\*

98.75  
SQ. IN.

88.87  
SQ. IN.

1/4" MESH

1/8" MESH

\*\* NET FREE VENTILATION AREA FIGURES BASED ON INDEPENDENT EVALUATION REPORTS.

\*\*\* FLAME, FIREBRAND (EMBER), RAIN & SNOW RESISTANT REQUIRED FOR (WUI) AREAS.

\*\*\*\* HOLE SIZE WILL VARY BASED ON ROOF TRUSS DIMENSIONS.



### LOCAL & NATIONAL APPROVALS

O'Hagin is a recognized leader in attic ventilation testing and design.



210 Classic Court, Suite 100  
Rohnert Park, CA 94928  
Toll Free 877-324-0444

Fax 707-588-918

[www.ohagin.com](http://www.ohagin.com)

©2022 O'Hagin, All Rights Reserved