


FOR COORDINATING ROOF TILE MANUFACTURERS, INSTALLATION INSTRUCTIONS, TECHNICAL BULLETINS & SPECIFIC INFORMATION REGARDING HEAVY RAIN, SNOW, HIGH-VELOCITY WIND OR WILDLAND URBAN INTERFACE (WUI) APPLICATIONS, PLEASE CONTACT O'HAGIN MFG. TOLL FREE AT 877-324-0444 OR WWW.O'HAGIN.COM

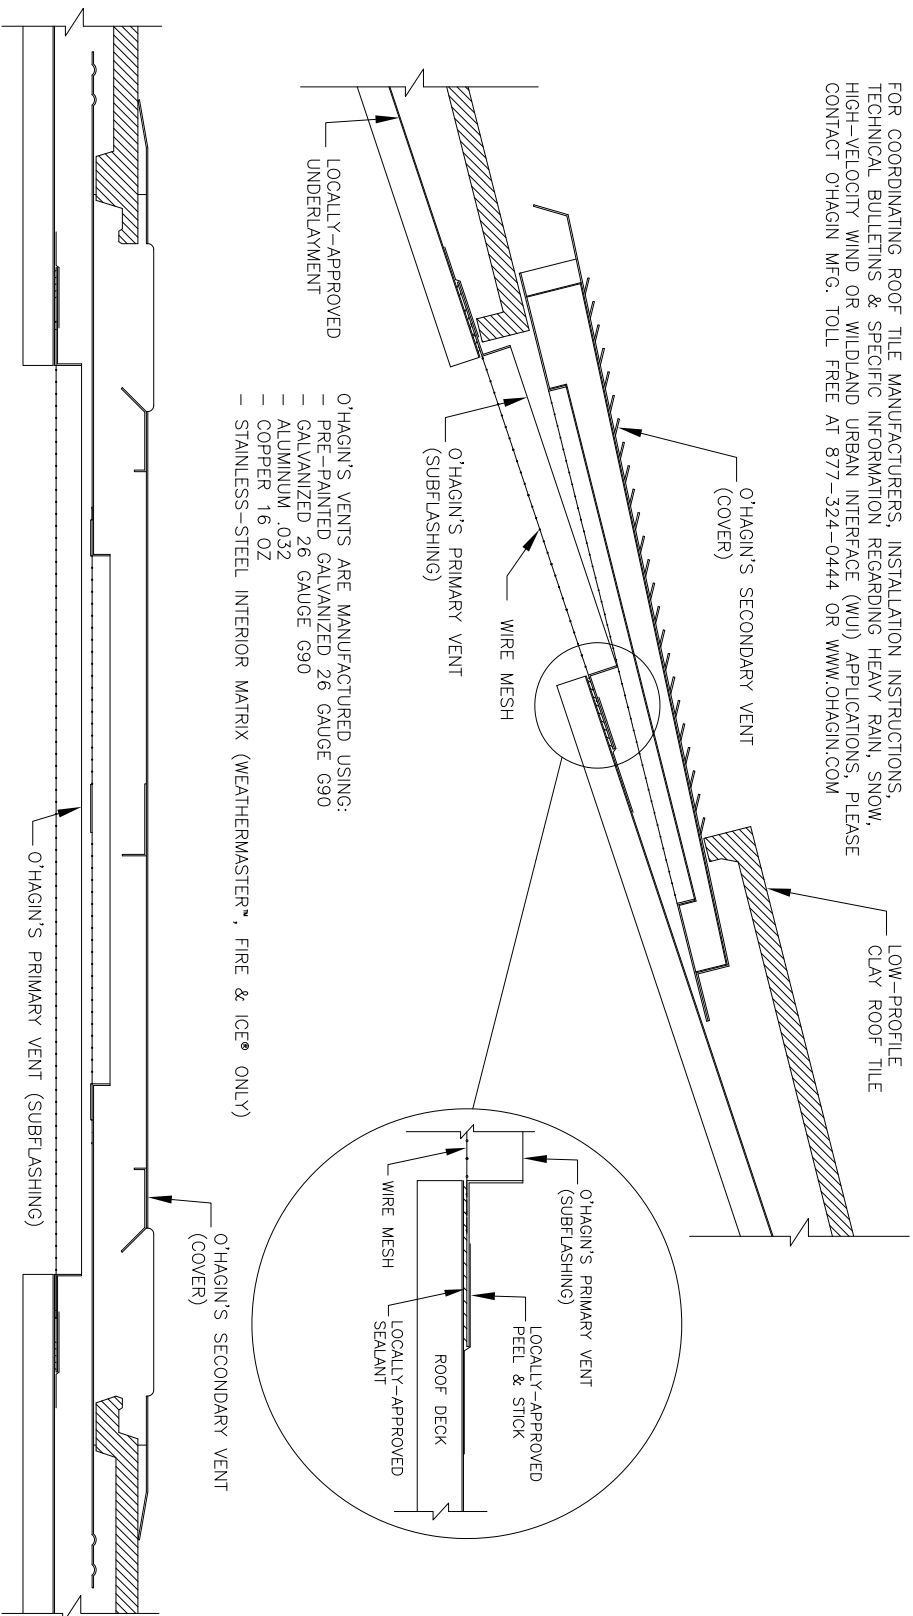

O'HAGIN STANDARD "FLAT" TILE VENTS FOR CLAY TILE ROOFS